


Copyright 2008 Creations West Inc.
 This plan is the property of Creations West Inc. and
 shall not be duplicated in any form or used as the
 basis for any new plans.
 The General Contractor or Builder is to assume full
 responsibility for verifying the conditions, dimensions and
 materials shown on this drawing.

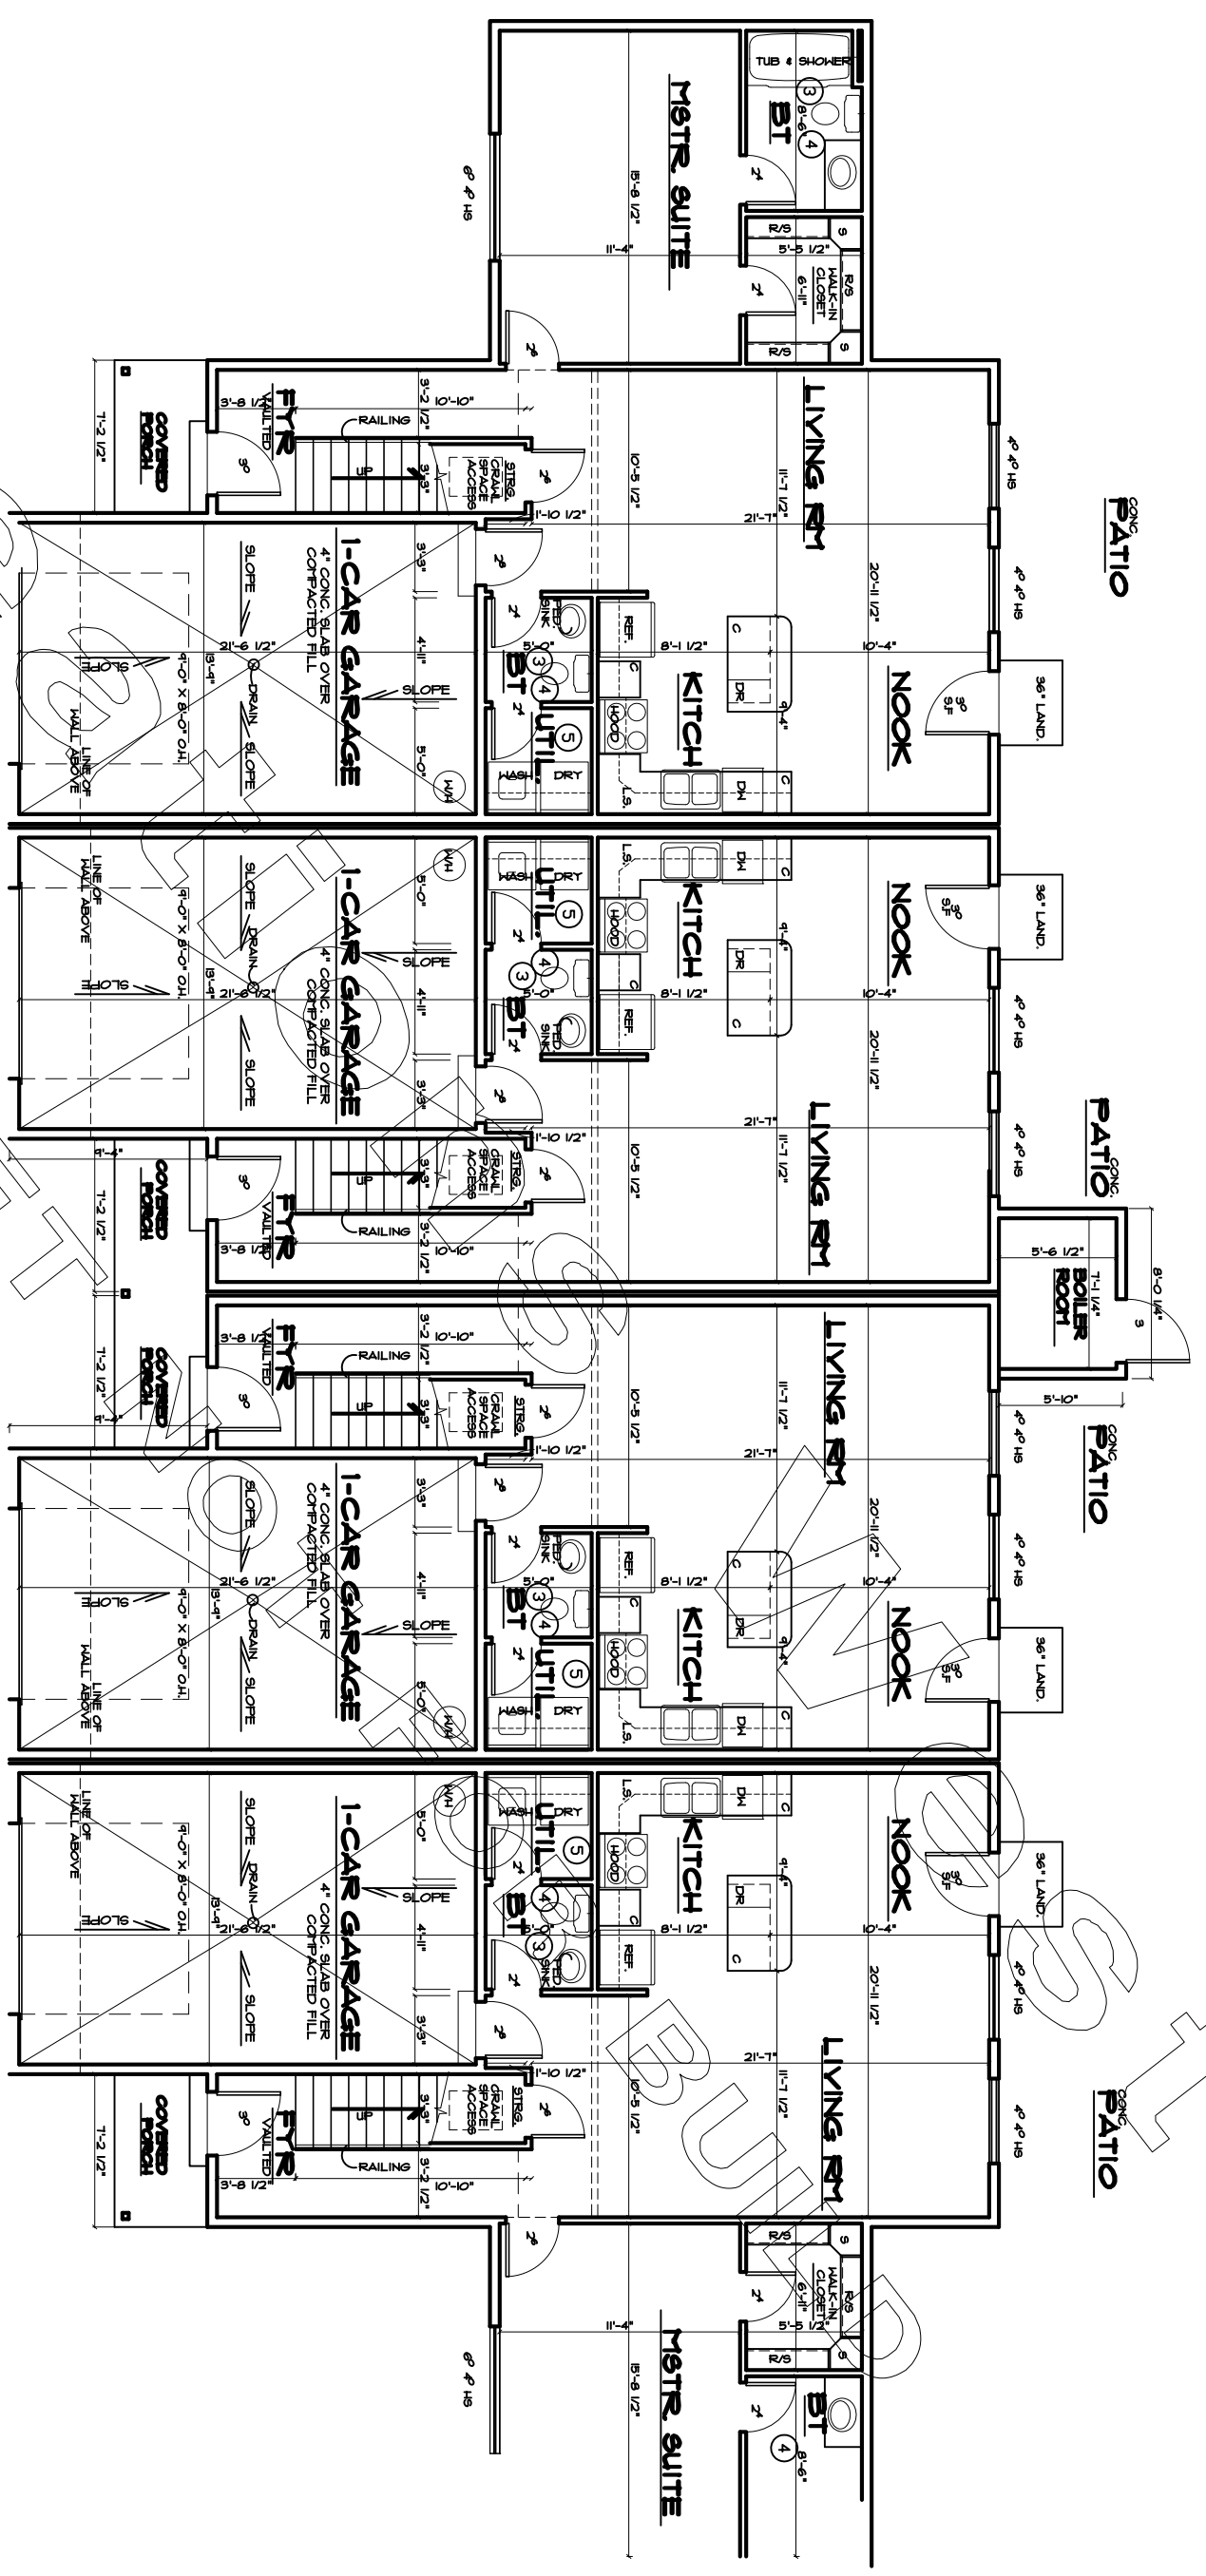

UNIT-A
 424 SQ. FT. MAIN LEVEL

UNIT-B
 636 SQ. FT. MAIN LEVEL

UNIT-B
 636 SQ. FT. MAIN LEVEL

UNIT-A
 424 SQ. FT. MAIN LEVEL

FLOOR PLAN - B

SCALE 1/4" = 1'-0"

Note: connection back flow preventer shall be installed

PLAN NUMBER
COMPLEX-D-04

DATE: 3



CREATIONS WEST
 AFFLUENT ARCHITECTS
 WWW.CREATIONSWEST.COM
 1664 N. 1000 W.
 Layton, Utah 84041
 P: 801.25.6700
 plans@creationswest.com

PLANNED FOR: